


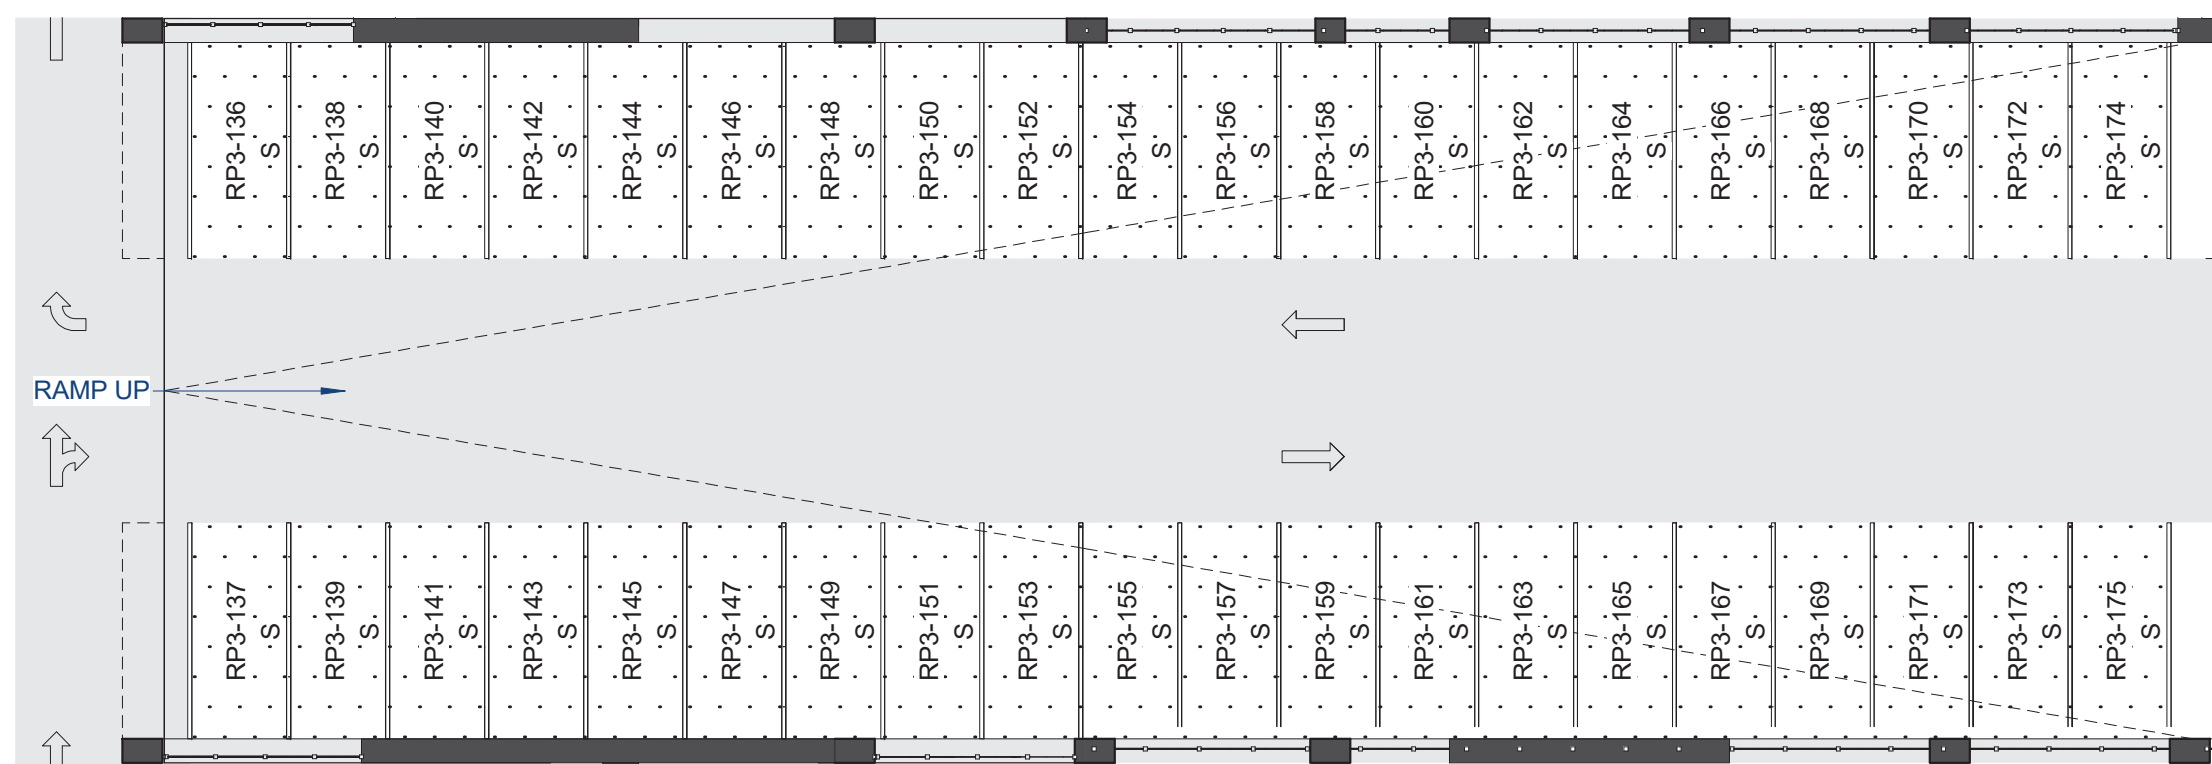

SHEET NOTES

NOTE:
ALL AREAS AND DIMENSIONS ARE APPROXIMATE AND
SUBJECT TO VARIANCES

DISCLAIMER:
THE CONDOMINIUM MAP IS INTENDED ONLY TO SHOW
THE LAYOUT, LOCATION, BOUNDARIES, UNIT
NUMBERS AND DIMENSIONS OF THE UNITS. THE
APPROXIMATE ELEVATIONS AND FLOOR PLANS OF
THE PROJECT AND OTHER INFORMATION REQUIRED
BY HRS, SECTION 514B-33. THE CONDOMINIUM MAP IS
NOT INTENDED AND SHALL NOT BE DEEMED TO
CONTAIN ANY REPRESENTATION OR WARRANTY
WHATSOEVER. THE ELEVATIONS AND FLOOR PLANS
SHOWN ARE A FAIR REPRESENTATION OF THE PLANS
OF THE BUILDINGS FILED OR TO BE FILED WITH THE
CITY AND COUNTY OF HONOLULU. ANY OTHER
MATTERS OR ITEMS DEPICT OR SHOWN HEREIN ARE
INTENDED SOLELY TO ASSIST A PROSPECTIVE BUYER
IN VISUALIZING THE CONDOMINIUM UNITS AND THE
FINISHED UNIT MAY OR MAY NOT BE ACCURATELY
DEPICTED HEREIN.

PARKING COUNT

LEVEL 3	
TYPE	COUNT
Accessible	5
Compact	3
Standard	161
TANDEM	6
TOTAL PARKING	175


PARKING LEGEND

	VAN ACCESSIBLE STALL
	ACCESSIBLE STALL
	STANDARD STALL
	COMPACT STALL

LEGEND

	LCE-C: COMMERCIAL LIMITED COMMON ELEMENT
	LCE-R: RESIDENTIAL LIMITED COMMON ELEMENT
	GE: GENERAL COMMON ELEMENT
	UNIT LIMITED COMMON ELEMENT
	RESIDENTIAL / COMMERCIAL UNIT (NO HATCH)

KEYPLAN

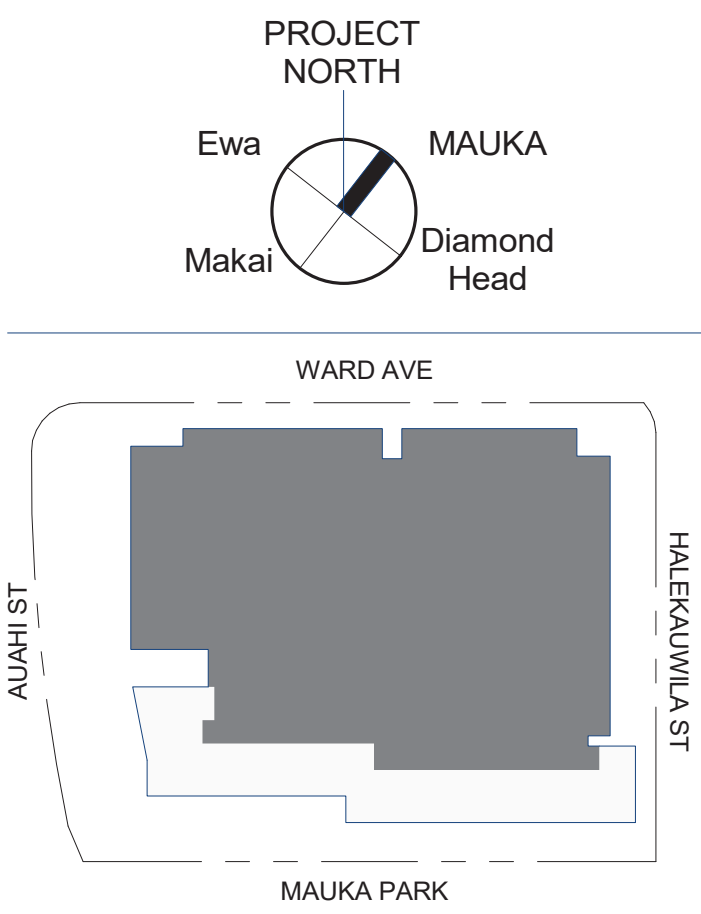

Solomon Cordwell Buenz
Chicago
T 312.896.1100
San Francisco
T 415.216.2450
www.scb.com

THE PARK WARD VILLAGE WARD VILLAGE, BLOCK H

333 WARD AVENUE
HONOLULU, HAWAII 96814
© 2020 Solomon Cordwell Buenz

FLOOR PLAN - LEVEL 3

SCALE: As indicated

Drawn By: Author
Checked By: Checker

Project
Number: 2018043

Sheet
Number: CPR-203

SHEET NOTES


NOTE:
ALL AREAS AND DIMENSIONS ARE APPROXIMATE AND
SUBJECT TO VARIANCES

DISCLAIMER:
THE CONDOMINIUM MAP IS INTENDED ONLY TO SHOW
THE LAYOUT, LOCATION, BOUNDARIES, UNIT
NUMBERS AND DIMENSIONS OF THE UNITS. THE
APPROXIMATE ELEVATIONS AND PARKING PLANS OF
THE PROJECT AND OTHER INFORMATION REQUIRED
BY HRS, SECTION 514B-33. THE CONDOMINIUM MAP IS
NOT INTENDED AND SHALL NOT BE DEEMED TO
CONTAIN ANY REPRESENTATION OR WARRANTY
WHATSOEVER. THE ELEVATIONS AND FLOOR PLANS
SHOWN ARE A FAIR REPRESENTATION OF THE PLANS
OF THE BUILDINGS FILED OR TO BE FILED WITH THE
CITY AND COUNTY OF HONOLULU. ANY OTHER
MATTERS OR ITEMS DEPICT OR SHOWN HEREIN ARE
INTENDED SOLELY TO ASSIST A PROSPECTIVE BUYER
IN VISUALIZING THE CONDOMINIUM UNITS AND THE
FINISHED UNIT MAY OR MAY NOT BE ACCURATELY
DEPICTED HEREIN.

PARKING COUNT

LEVEL 4	
TYPE	COUNT
Accessible	4
Compact	1
Standard	173
TOTAL PARKING	178

PARKING LEGEND

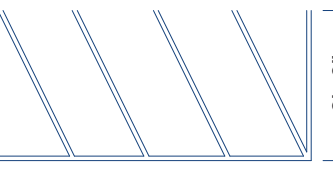


8'-0"
AISLE




XP#-###
ADA VAN

VAN ACCESSIBLE STALL

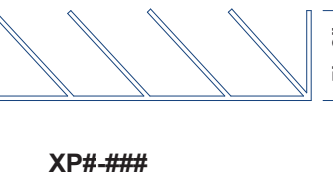


XP#-###
ADA

ACCESSIBLE STALL

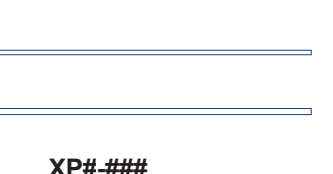

XP#-###
S

STANDARD STALL

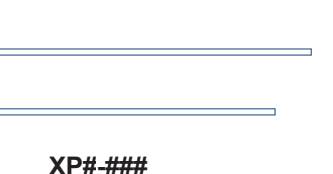


XP#-###
C

COMPACT STALL


LEGEND



LCE-C: COMMERCIAL
LIMITED COMMON ELEMENT

 

LCE-R: RESIDENTIAL
LIMITED COMMON ELEMENT

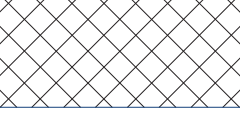

GE: GENERAL
COMMON ELEMENT




UNIT LIMITED
COMMON ELEMENT



RESIDENTIAL / COMMERCIAL
UNIT (NO HATCH)


KEYPLAN

PROJECT
NORTH

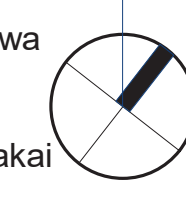

Ewa
Makai
Diamond
Head

WARD AVE

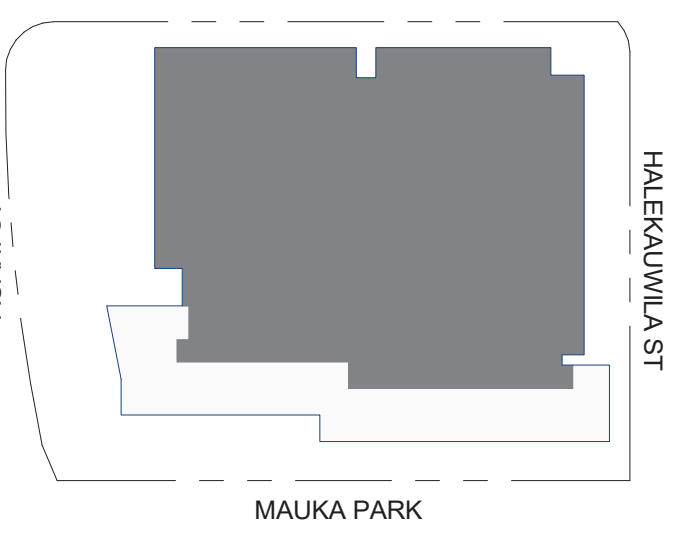

HALEKUNI ST
MAUI PARK



Solomon Cordwell Buenz
Chicago
T 312.896.1100
San Francisco
T 415.216.2450
www.scb.com

THE PARK WARD
VILLAGE
WARD VILLAGE, BLOCK H

333 WARD AVENUE
HONOLULU, HAWAII 96814
© 2020 Solomon Cordwell Buenz

FLOOR PLAN - LEVEL
4

SCALE: 3/32" = 1'-0"

Drawn By: Author
Checked By: Checker

Project
Number: 2018043

Sheet
Number: CPR-204



SHEET NOTES


NOTE:
ALL AREAS AND DIMENSIONS ARE APPROXIMATE AND
SUBJECT TO VARIANCES

DISCLAIMER:
THE CONDOMINIUM MAP IS INTENDED ONLY TO SHOW
THE LAYOUT, LOCATION, BOUNDARIES, UNIT
NUMBERS AND DIMENSIONS OF THE UNITS. THE
APPROXIMATE ELEVATIONS AND PARKING PLANS OF
THE PROJECT AND OTHER INFORMATION REQUIRED
BY HRS, SECTION 514B-33. THE CONDOMINIUM MAP IS
NOT INTENDED AND SHALL NOT BE DEEMED TO
CONTAIN ANY REPRESENTATION OR WARRANTY
WHATSOEVER. THE ELEVATIONS AND FLOOR PLANS
SHOWN ARE A FAIR REPRESENTATION OF THE PLANS
OF THE BUILDINGS FILED OR TO BE FILED WITH THE
CITY AND COUNTY OF HONOLULU. ANY OTHER
MATTERS OR ITEMS DEPICT OR SHOWN HEREIN ARE
INTENDED SOLELY TO ASSIST A PROSPECTIVE BUYER
IN VISUALIZING THE CONDOMINIUM UNITS AND THE
FINISHED UNIT MAY OR MAY NOT BE ACCURATELY
DEPICTED HEREIN.

PARKING COUNT

LEVEL 7	
TYPE	COUNT
Accessible	1
Standard	130
TOTAL PARKING	131

PARKING LEGEND

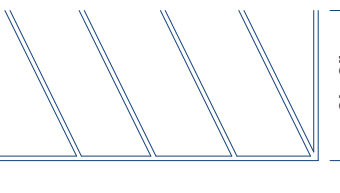


8'-0"
AISLE




XP#-###
ADA VAN

VAN ACCESSIBLE STALL

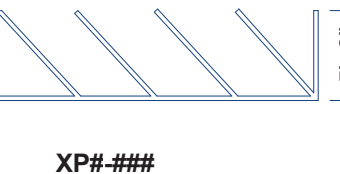

XP#-###
ADA

ACCESSIBLE STALL

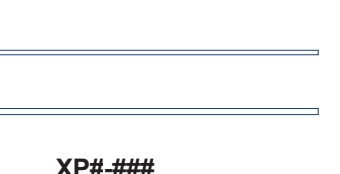

XP#-###
S


STANDARD STALL




XP#-###
C

COMPACT STALL

LEGEND

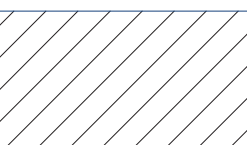

LCE-C: COMMERCIAL
LIMITED COMMON ELEMENT

 


LCE-R: RESIDENTIAL
LIMITED COMMON ELEMENT



GE: GENERAL
COMMON ELEMENT




UNIT LIMITED
COMMON ELEMENT

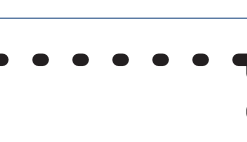

RESIDENTIAL / COMMERCIAL
UNIT (NO HATCH)


KEYPLAN

PROJECT
NORTH

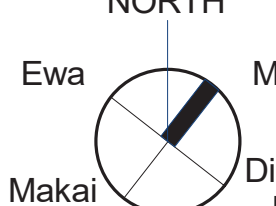

Ewa
Makai
Diamond
Head

WARD AVE

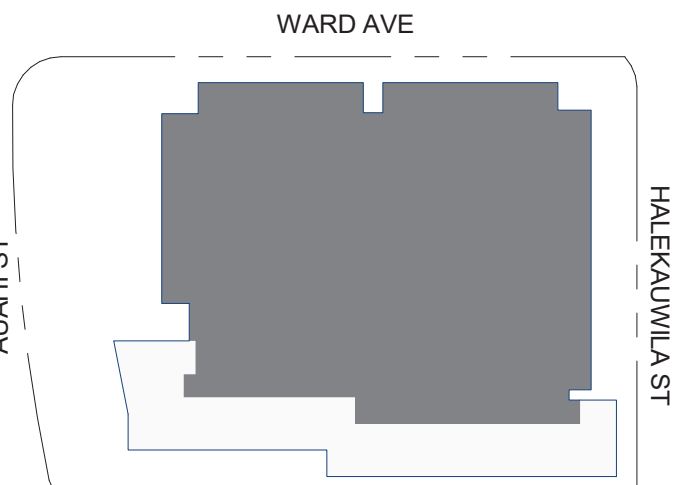

HALEKUANILA ST
MAUKA PARK



Solomon Cordwell Buenz
Chicago
T 312.896.1100
San Francisco
T 415.216.2450
www.scb.com

THE PARK WARD
VILLAGE
WARD VILLAGE, BLOCK H

333 WARD AVENUE
HONOLULU, HAWAII 96814
© 2020 Solomon Cordwell Buenz

FLOOR PLAN - LEVEL
7

SCALE: 3/32" = 1'-0"

Drawn By: Author
Checked By: Checker

Project Number: 2018043

Sheet Number: **CPR-207**

